


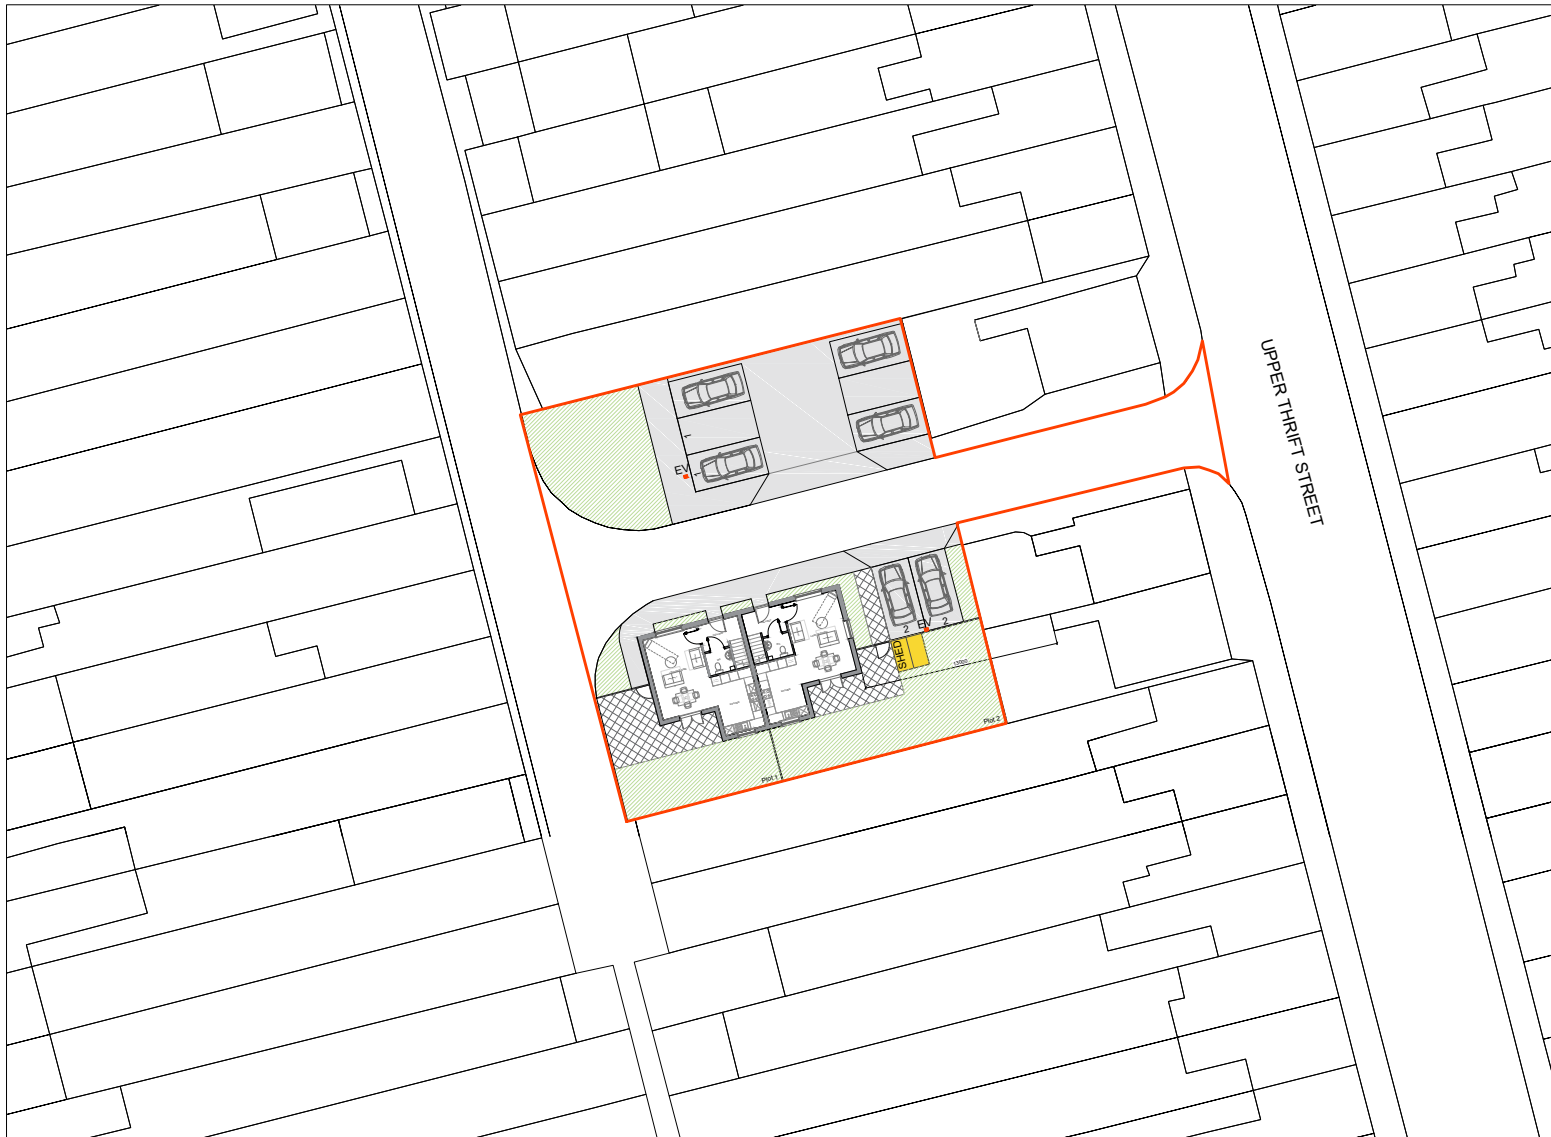

UPPER THRIFT STREET

LEGEND:

EV
 Electric Vehicle Charging Point

Revision notes:

Rev:	Date:	Notes:

Drawn by: EL	Checked by: LB
------------------------	--------------------------

Project Address:
 UPPER THRIFT STREET
 NORTHAMPTON

Drawing Title:
 BLOCK PLAN

Scale @ A4: 1:500	Date: 01.09.21	Revision: -
-----------------------------	--------------------------	-----------------------


Dwg Ref: NPH/UTS/01	Sheet: 02
------------------------	--------------


PROPOSED DRAWINGS




Northampton Partnership Homes
 The Guildhall,
 St Giles Square,
 Northampton.
 NN1 1DE

01604 838413 | 0300 330 7003
www.northamptonpartnershiphomes.org.uk

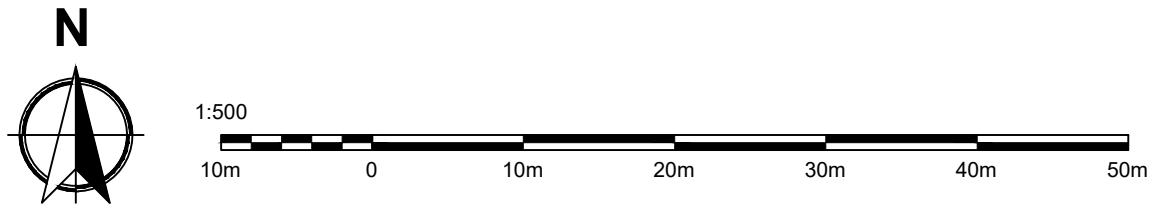


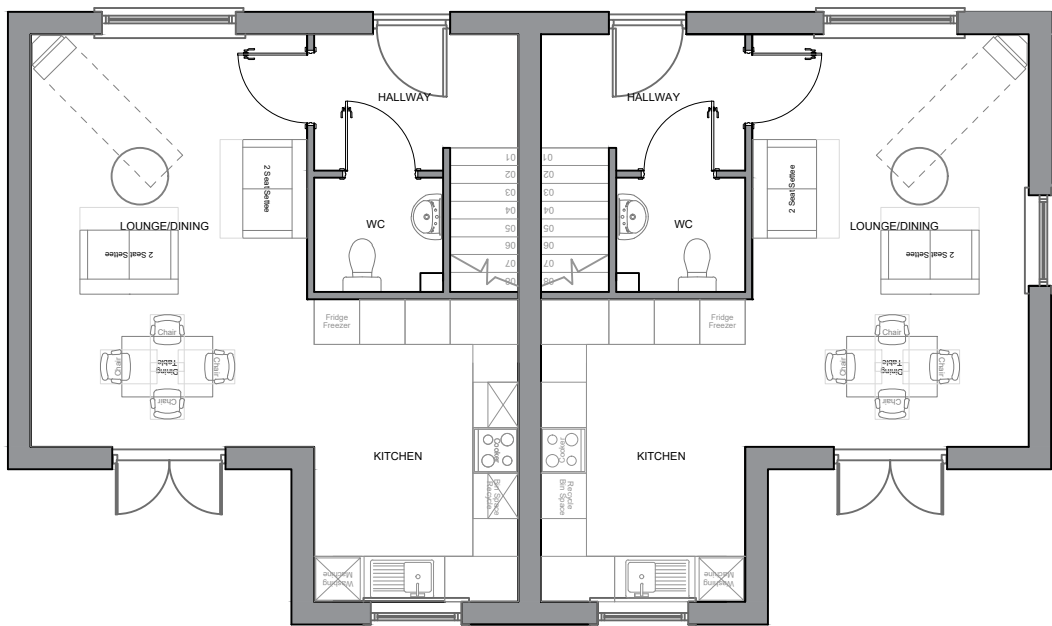

PROPOSED GROUND FLOOR

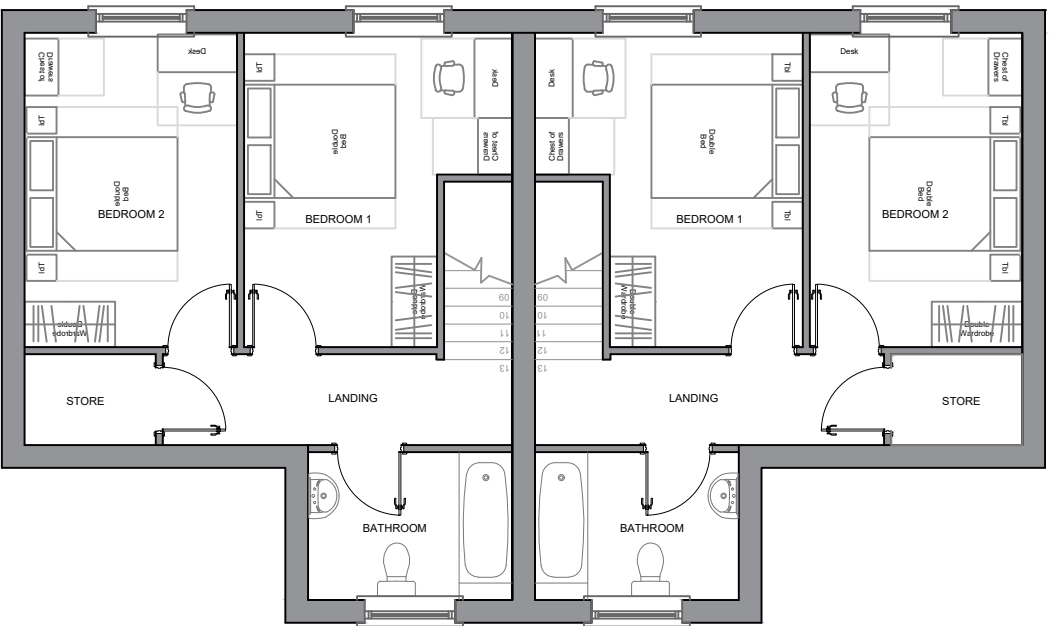

PROPOSED FIRST FLOOR

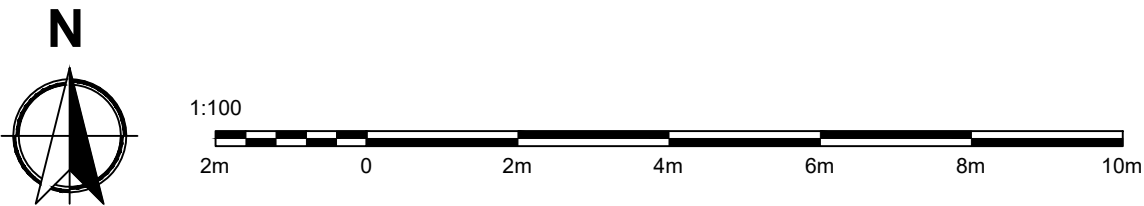

Revision notes:

Rev:	Date:	Notes:

Drawn by: EL	Checked by: -
------------------------	-------------------------

Project Address:

UPPER THRIFT STREET
NORTHAMPTON

Drawing Title:

PROPOSED FLOOR PLANS

Scale @ A3: 1:100	Date: 23.02.21	Revision: -
-----------------------------	--------------------------	-----------------------


Dwg Ref: NPH/UTS/01	Sheet: 03
-------------------------------	---------------------

PROPOSED DRAWINGS	
	Northampton Partnership Homes The Guildhall, St Giles Square, Northampton. NN1 1DE
01604 838413 0300 330 7003 www.northamptonpartnershiphomes.org.uk	




NORTH ELEVATION

WEST ELEVATION

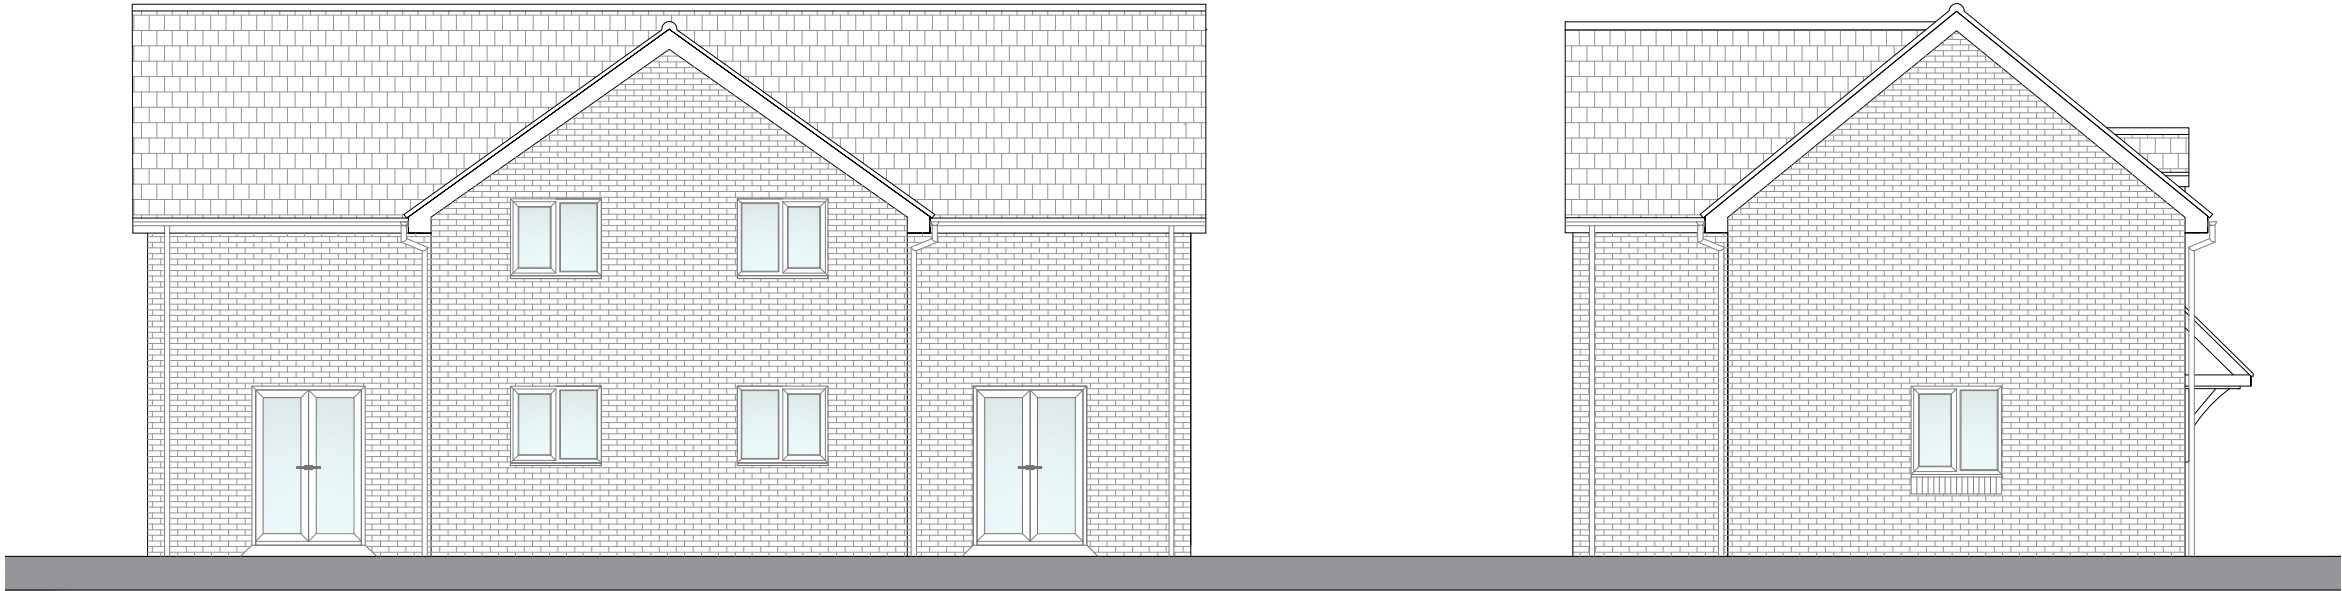

SOUTH ELEVATION

EAST ELEVATION

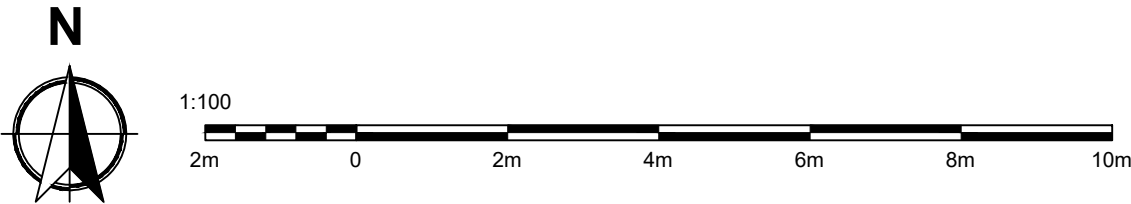

Revision notes:		
Rev:	Date:	Notes:
Drawn by: EL		Checked by: -
Project Address: UPPER THRIFT STREET NORTHAMPTON		
Drawing Title: PROPOSED ELEVATIONS		
Scale @ A3: 1:100	Date: 23.02.21	Revision: -
Dwg Ref: NPH/UTS/01		Sheet: 04
PROPOSED DRAWINGS		
	Northampton Partnership Homes The Guildhall, St Giles Square, Northampton. NN1 1DE	
	01604 838413 0300 330 7003 www.northamptonpartnershiphomes.org.uk	



Revision notes:		
Rev:	Date:	Notes:

Drawn by:	Checked by:
EL	-

Project Address:
UPPER THRIFT STREET NORTHAMPTON

Drawing Title:
PROPOSED STREET SCENE

Scale @ A3:	Date:	Revision:
1:100	23.02.21	-

Dwg Ref:	Sheet:
NPH/UTS/01	05

PROPOSED DRAWINGS

	Northampton Partnership Homes
	The Guildhall, St Giles Square, Northampton. NN1 1DE

01604 838413 0300 330 7003
www.northamptonpartnershiphomes.org.uk

