

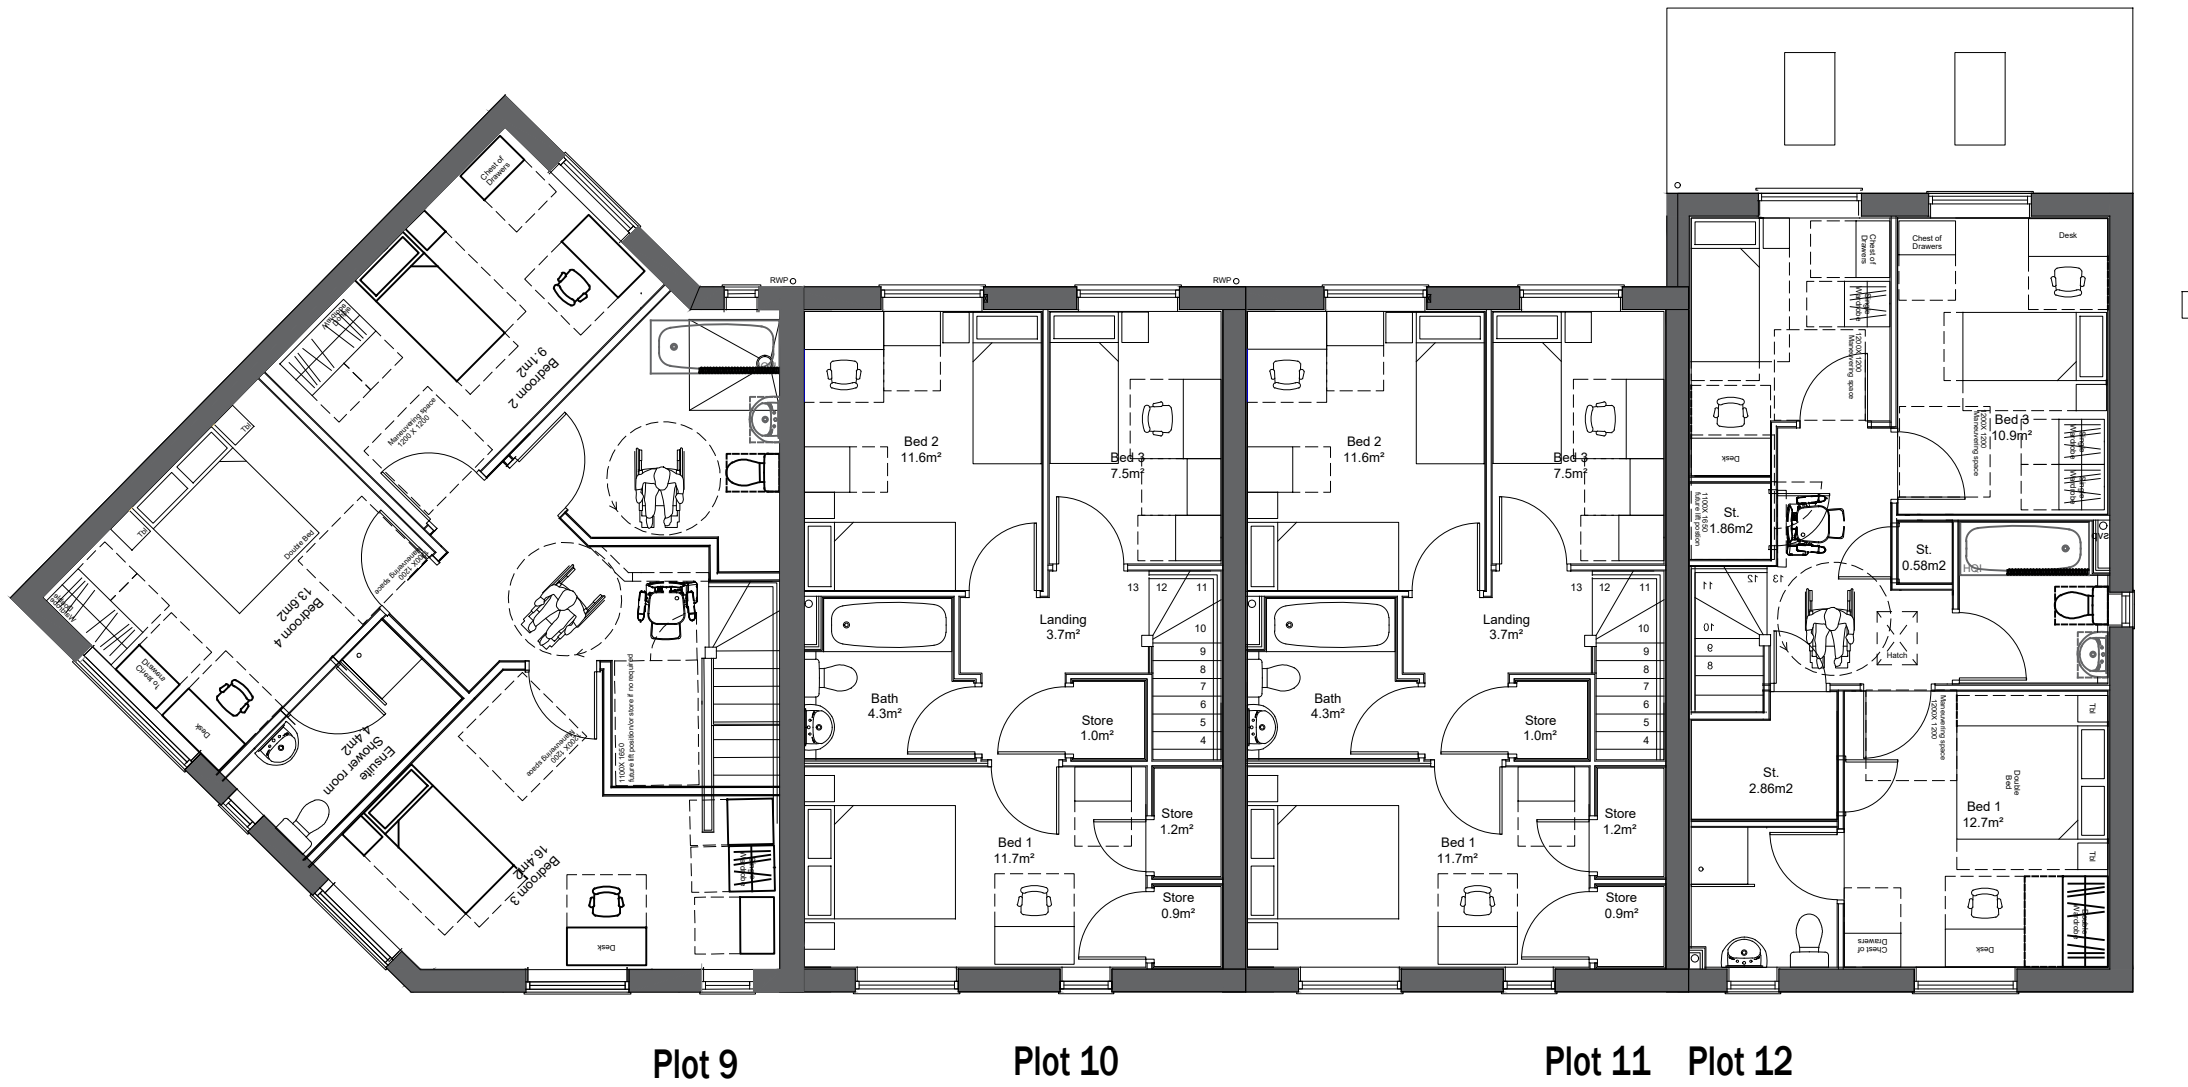
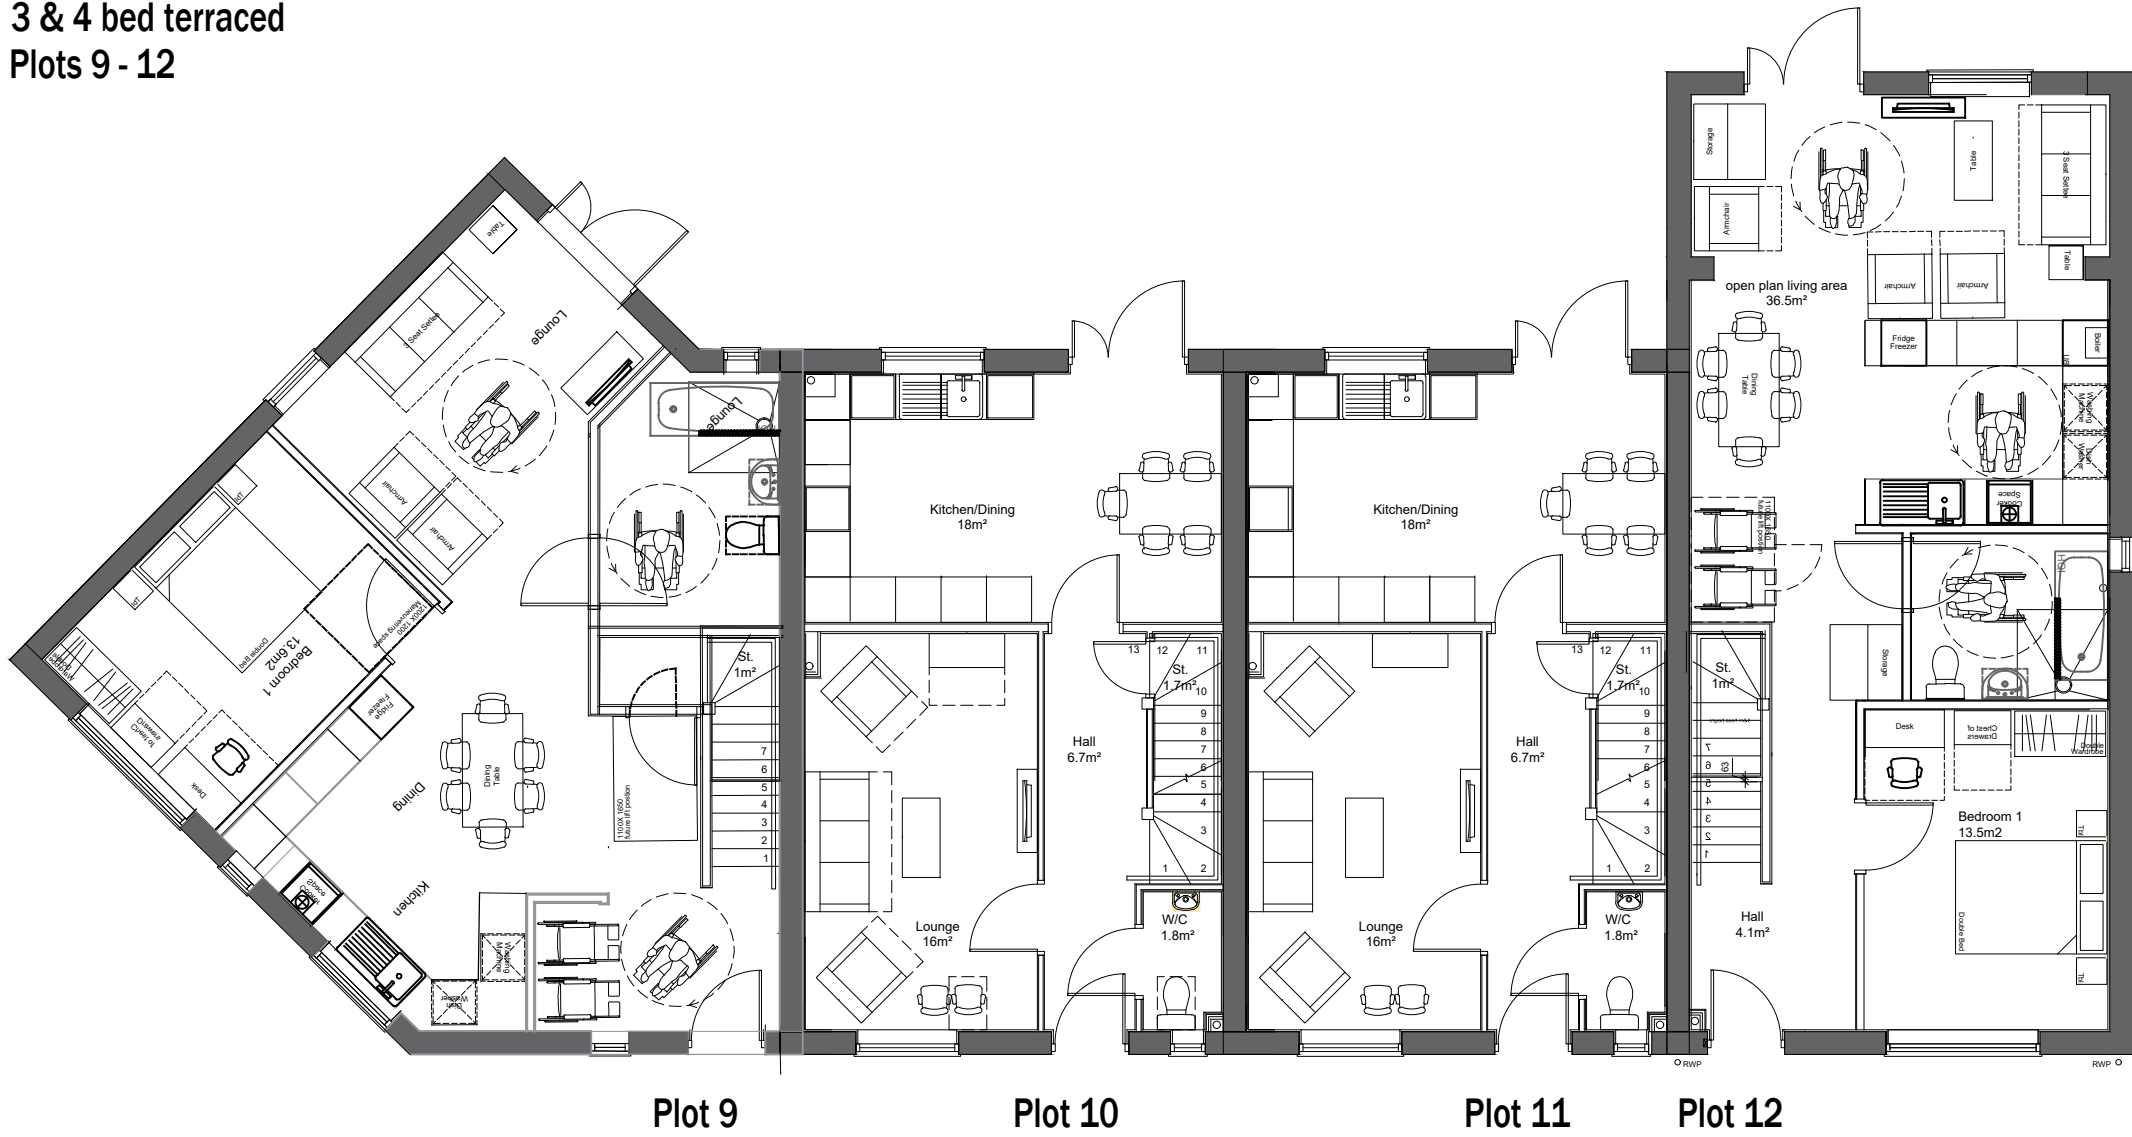


FRONT ELEVATION

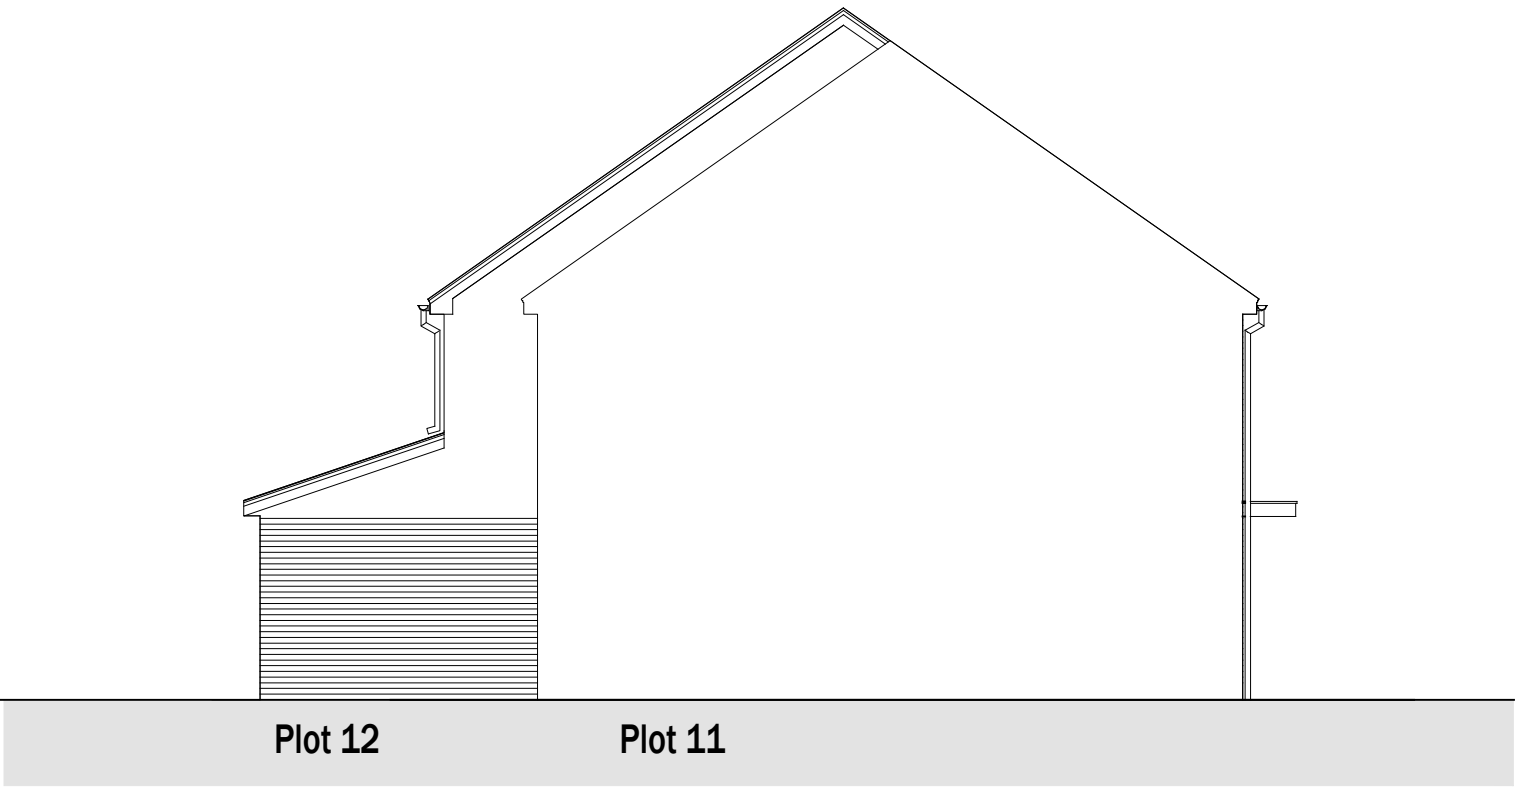

FIRST FLOOR PLAN

3 & 4 bed terraced  
Plots 9 - 12

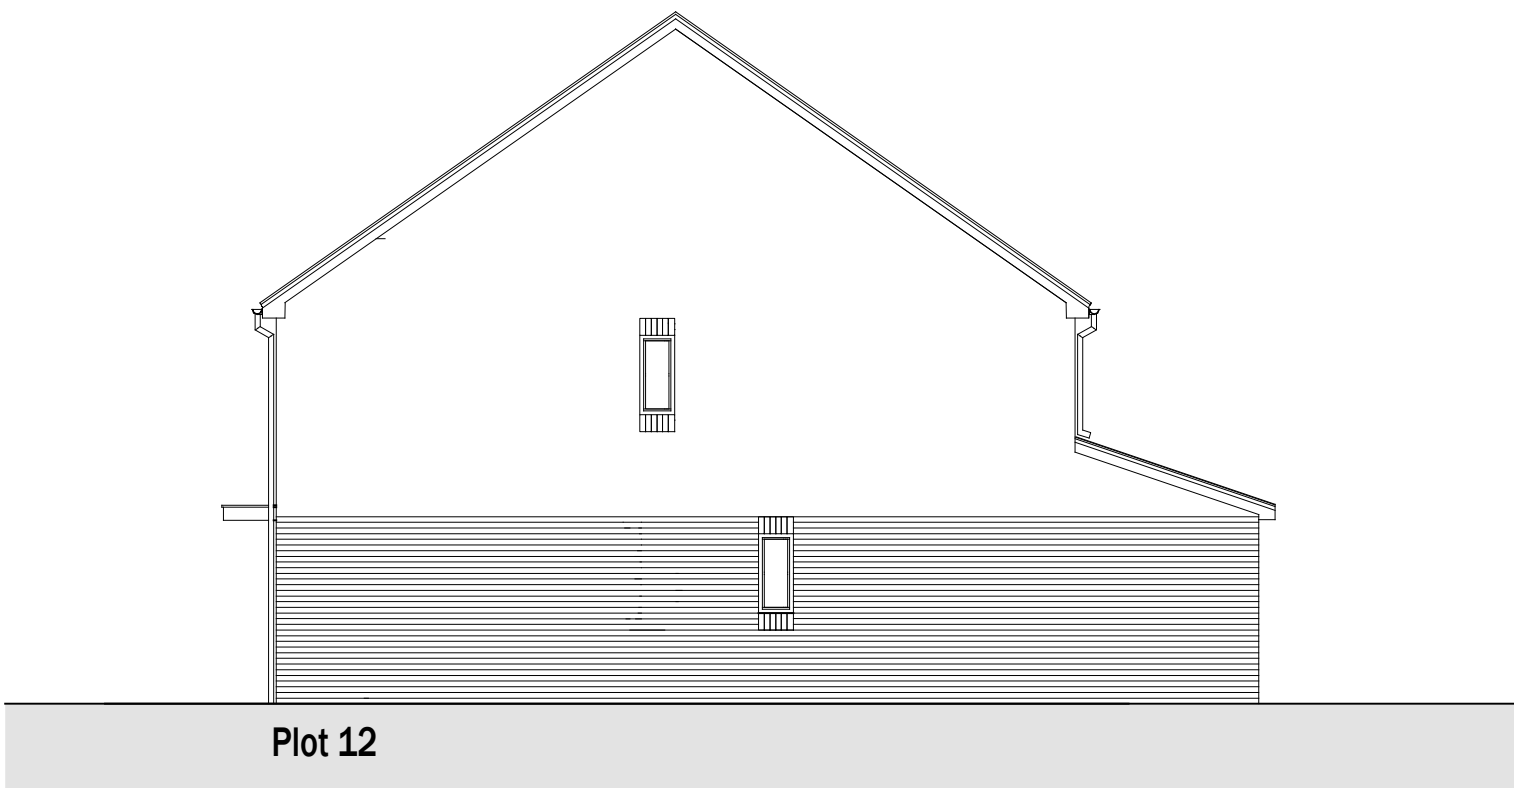

GROUND FLOOR PLAN


3 & 4 bed terraced  
Plots 9 - 12

PROPOSED MATERIALS

Wienerberger:  
20/ 20 interlocking  
Antique Slate



Wienerberger:  
Sahara Buff

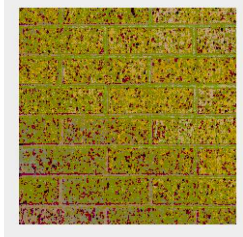

Inline/flush  
solar panel



White through  
colored render



PLANNING

CLIENT  
NORTHAMPTON PARTNERSHIP HOMES (NPH)  
DRAWING TITLE  
Proposed House Types -Plots 9 to12  
DETAIL  
Land off Ecton Brook Rd  
Northampton  
NN3 5EN



Burlington House,  
Wellington Road,  
Northampton NN1 4EU  
Tel: 01604 619927  
Fax: 01604 230746

DATE  
04/04/23  
SCALE  
1:100 @ A1  
DRAWING NO.  
N474-005  
DRAWN BY  
DJ  
CHECKED BY  
.  
REVISION