








3 - 40050



KEY
A. Manage
B. Resider
C. Perimet
D. Fencing
E. Shrub p
F. Wildlife
G. sensory
H. Orchard
J. Existing
K. Existing
L. Resider
M. Car par

10

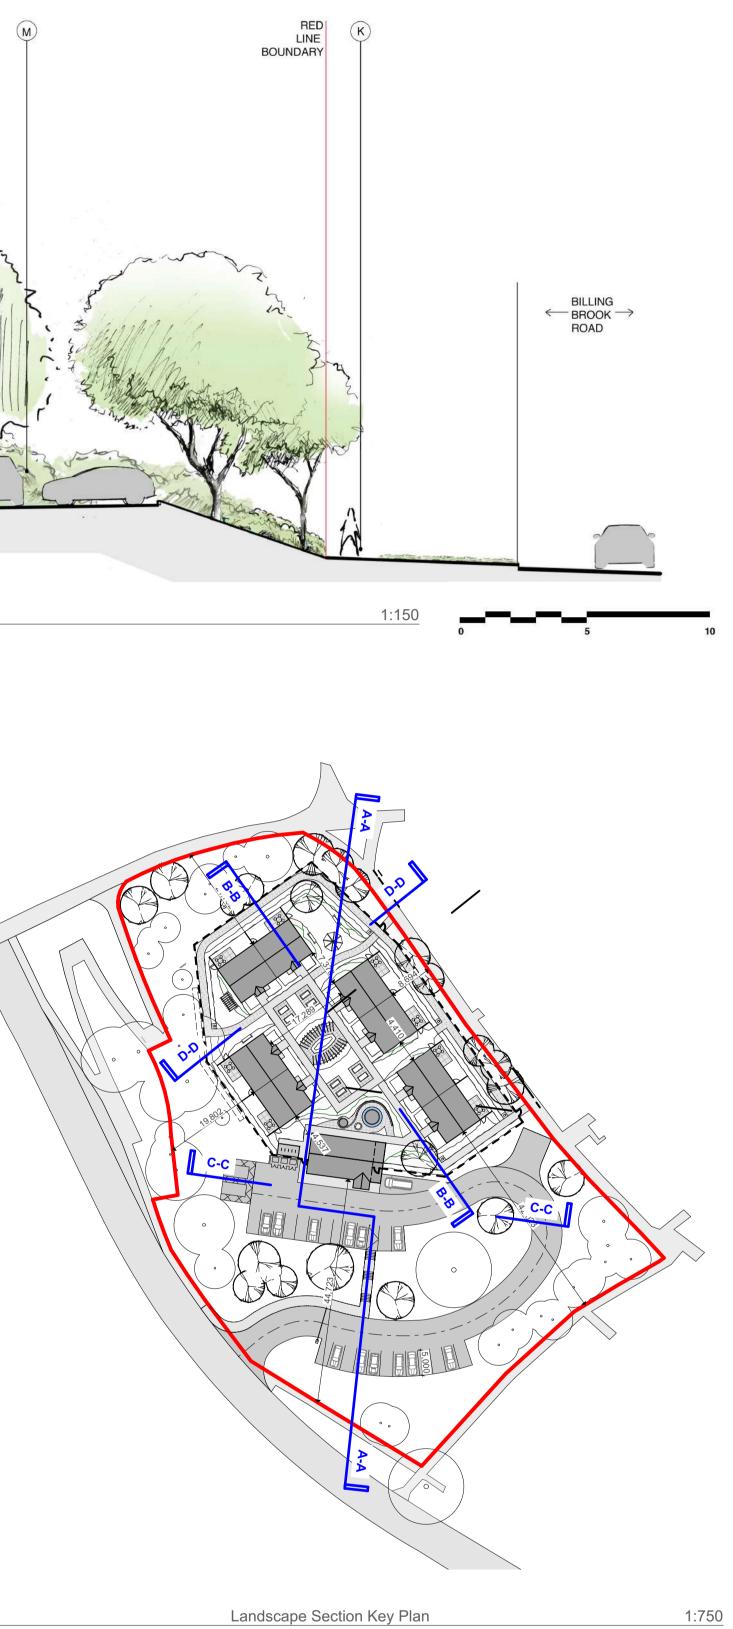

Landscape Section Key Plan

gement suite ential Bungalow eter secure fencing ng at residential garden planting screen e garden ry garden ard fruiting trees g trees g Public footpath ential private garden ark N. Stair access

P01	19/04/26	9/04/26 First Issue						EPa	PBe
rev	date	descrip	otion					by	ckd
PLANNING									
project NPH Billing Brook Road									
document Landscape Sections									
reference	proje	ct origin	zone	level	type	role	no.	status	rev.
	NPF	I MA	00	zz	DR	L	40050	S2	2 01
int. job no. 3116 paper size A1 scale 1:150, 1:750									
architecture / interiors / landscape Email • info@maber.co.uk Tel • 0115 941 5555 maber.co.uk issuing office Nottingham									

Do not scale from this drawing • dimensions and levels to be checked on site by the contractor all dimensions in millimetres unless otherwise noted • all levels in metres unless otherwise noted. The title, copyright and confidential information in this document belongs to Maber Associates Limited. Copyright 2019. All rights reserved. You may not reproduce this document or disclose it to others without the consent of Maber Associates Limited.